


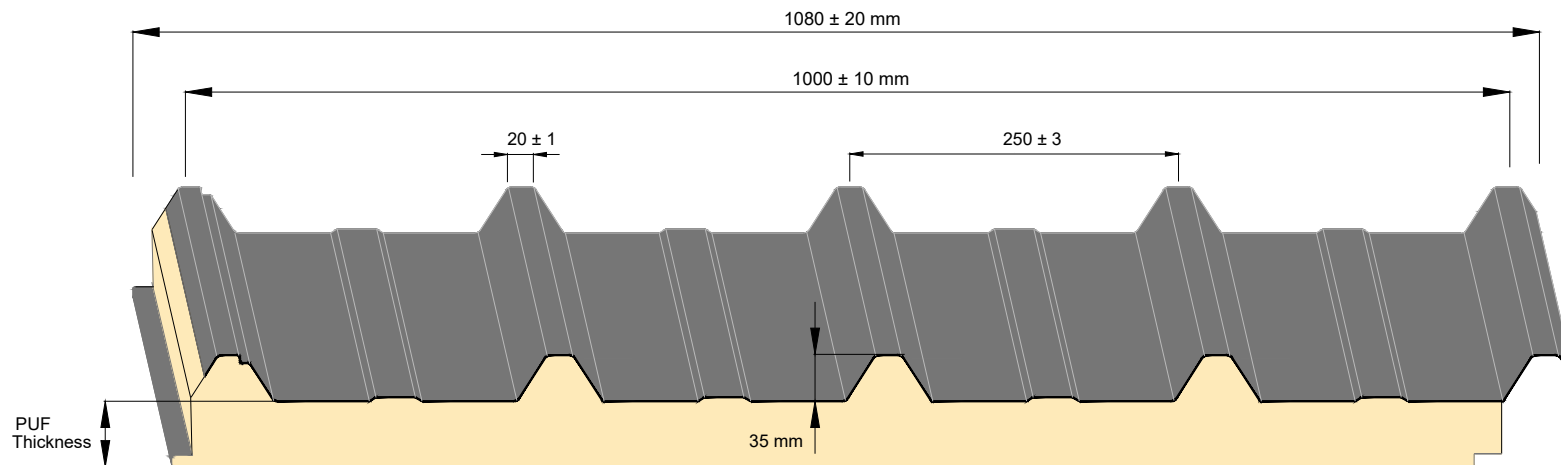

Pushpak PUF Panel ROOF Profile



Technical Specification

Supply Width	Covered Width	Pitch	Crest Height	Crest Width
1080 mm ($\pm 20 \text{ mm}$)	1000 mm ($\pm 10 \text{ mm}$)	250 mm ($\pm 3 \text{ mm}$)	35 mm ($\pm 2 \text{ mm}$)	20 mm ($\pm 1 \text{ mm}$)